



8#楼标准层

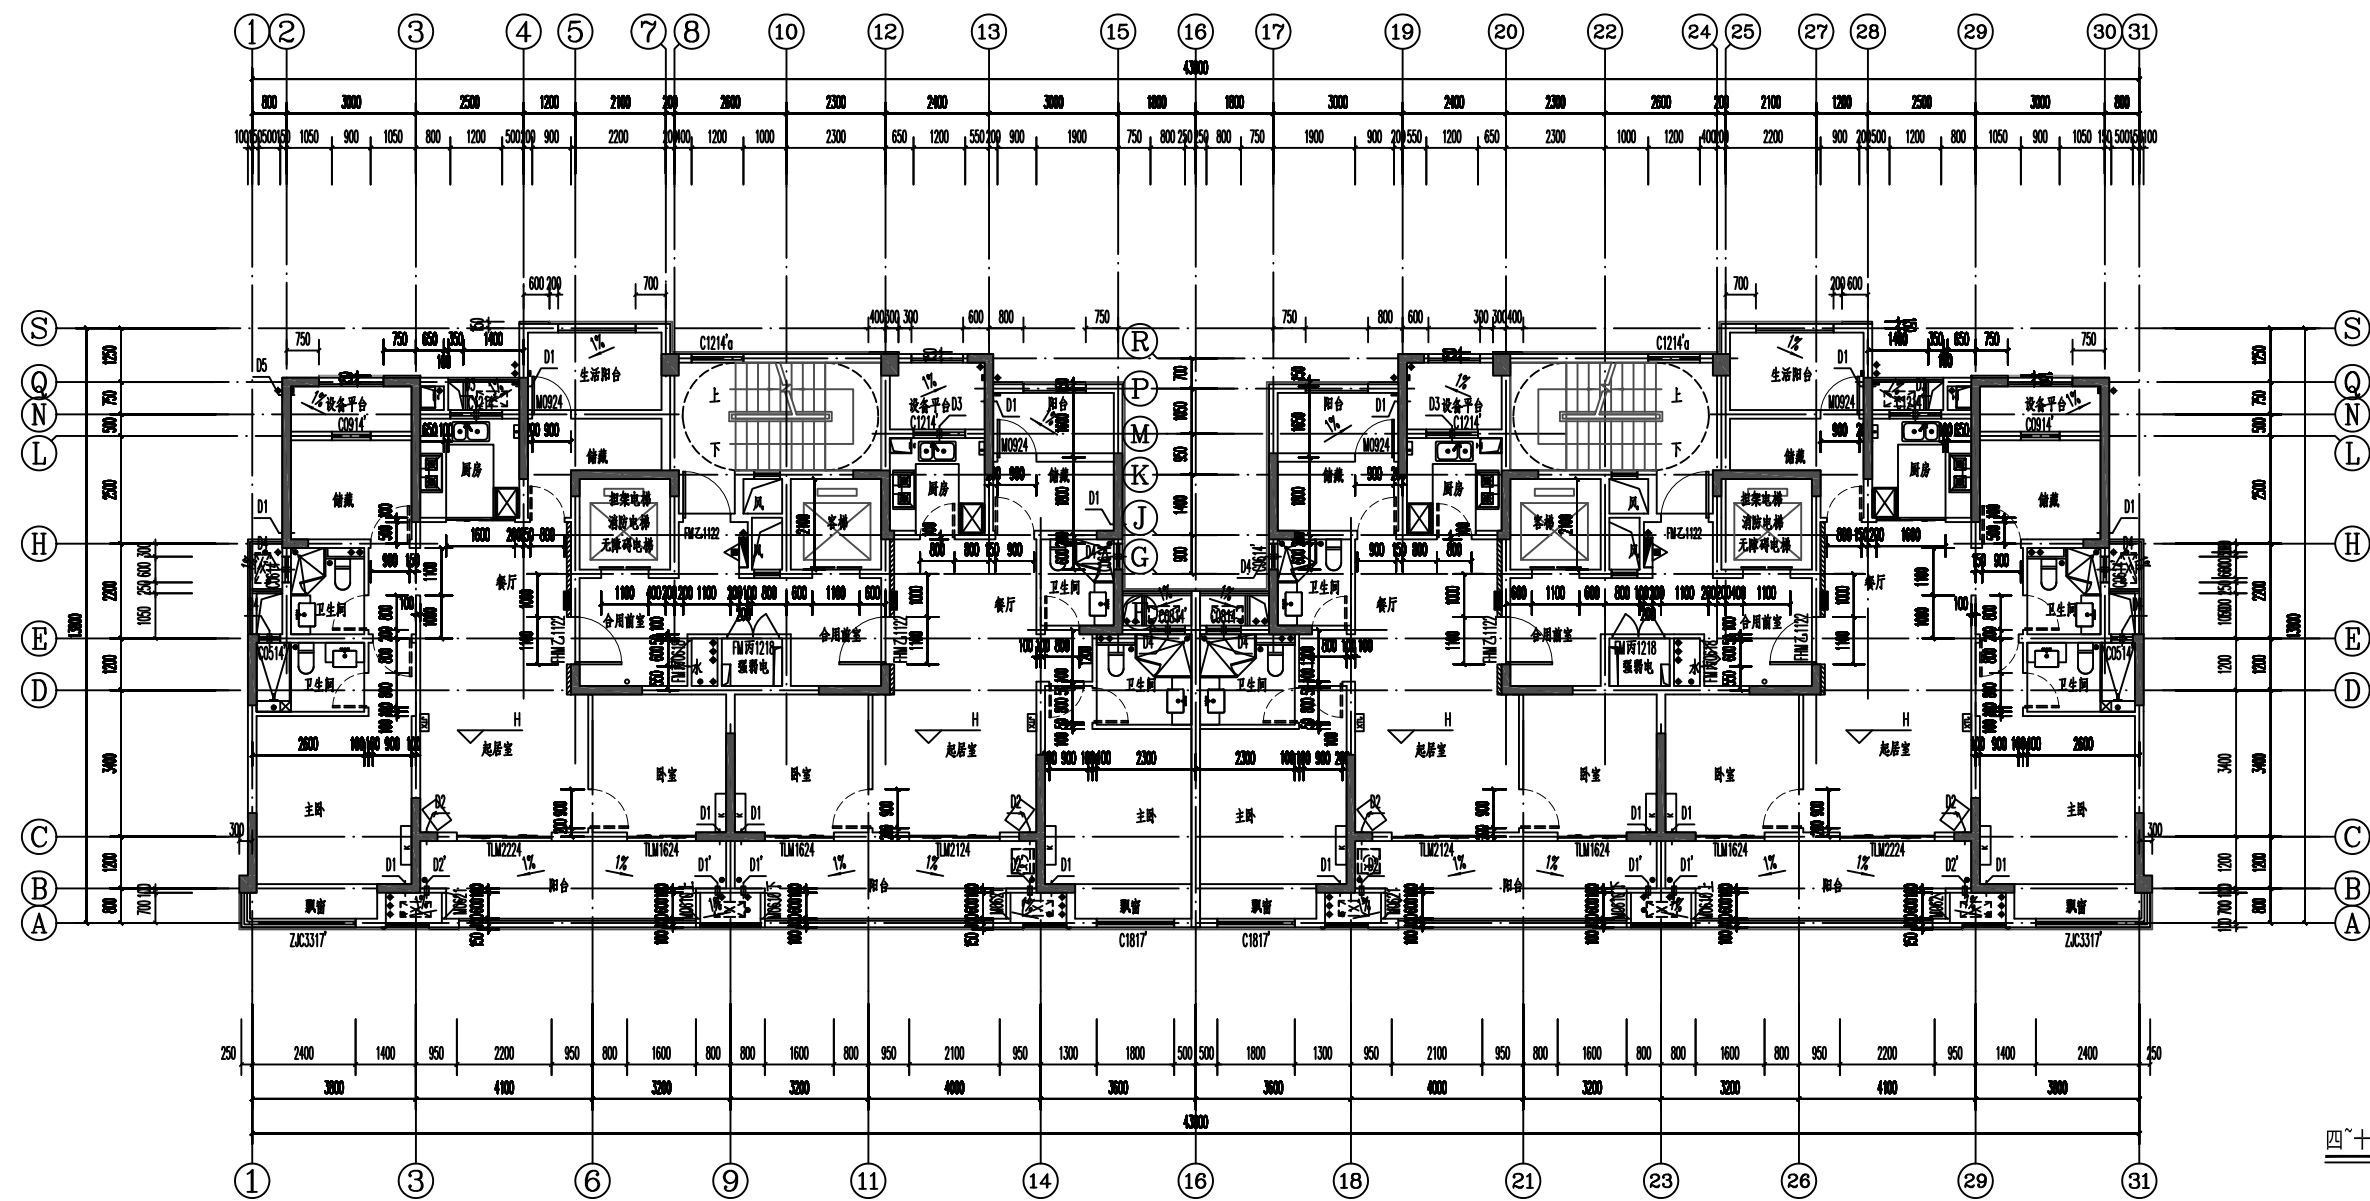


四~十六层平面图 1:100

9#楼标准层

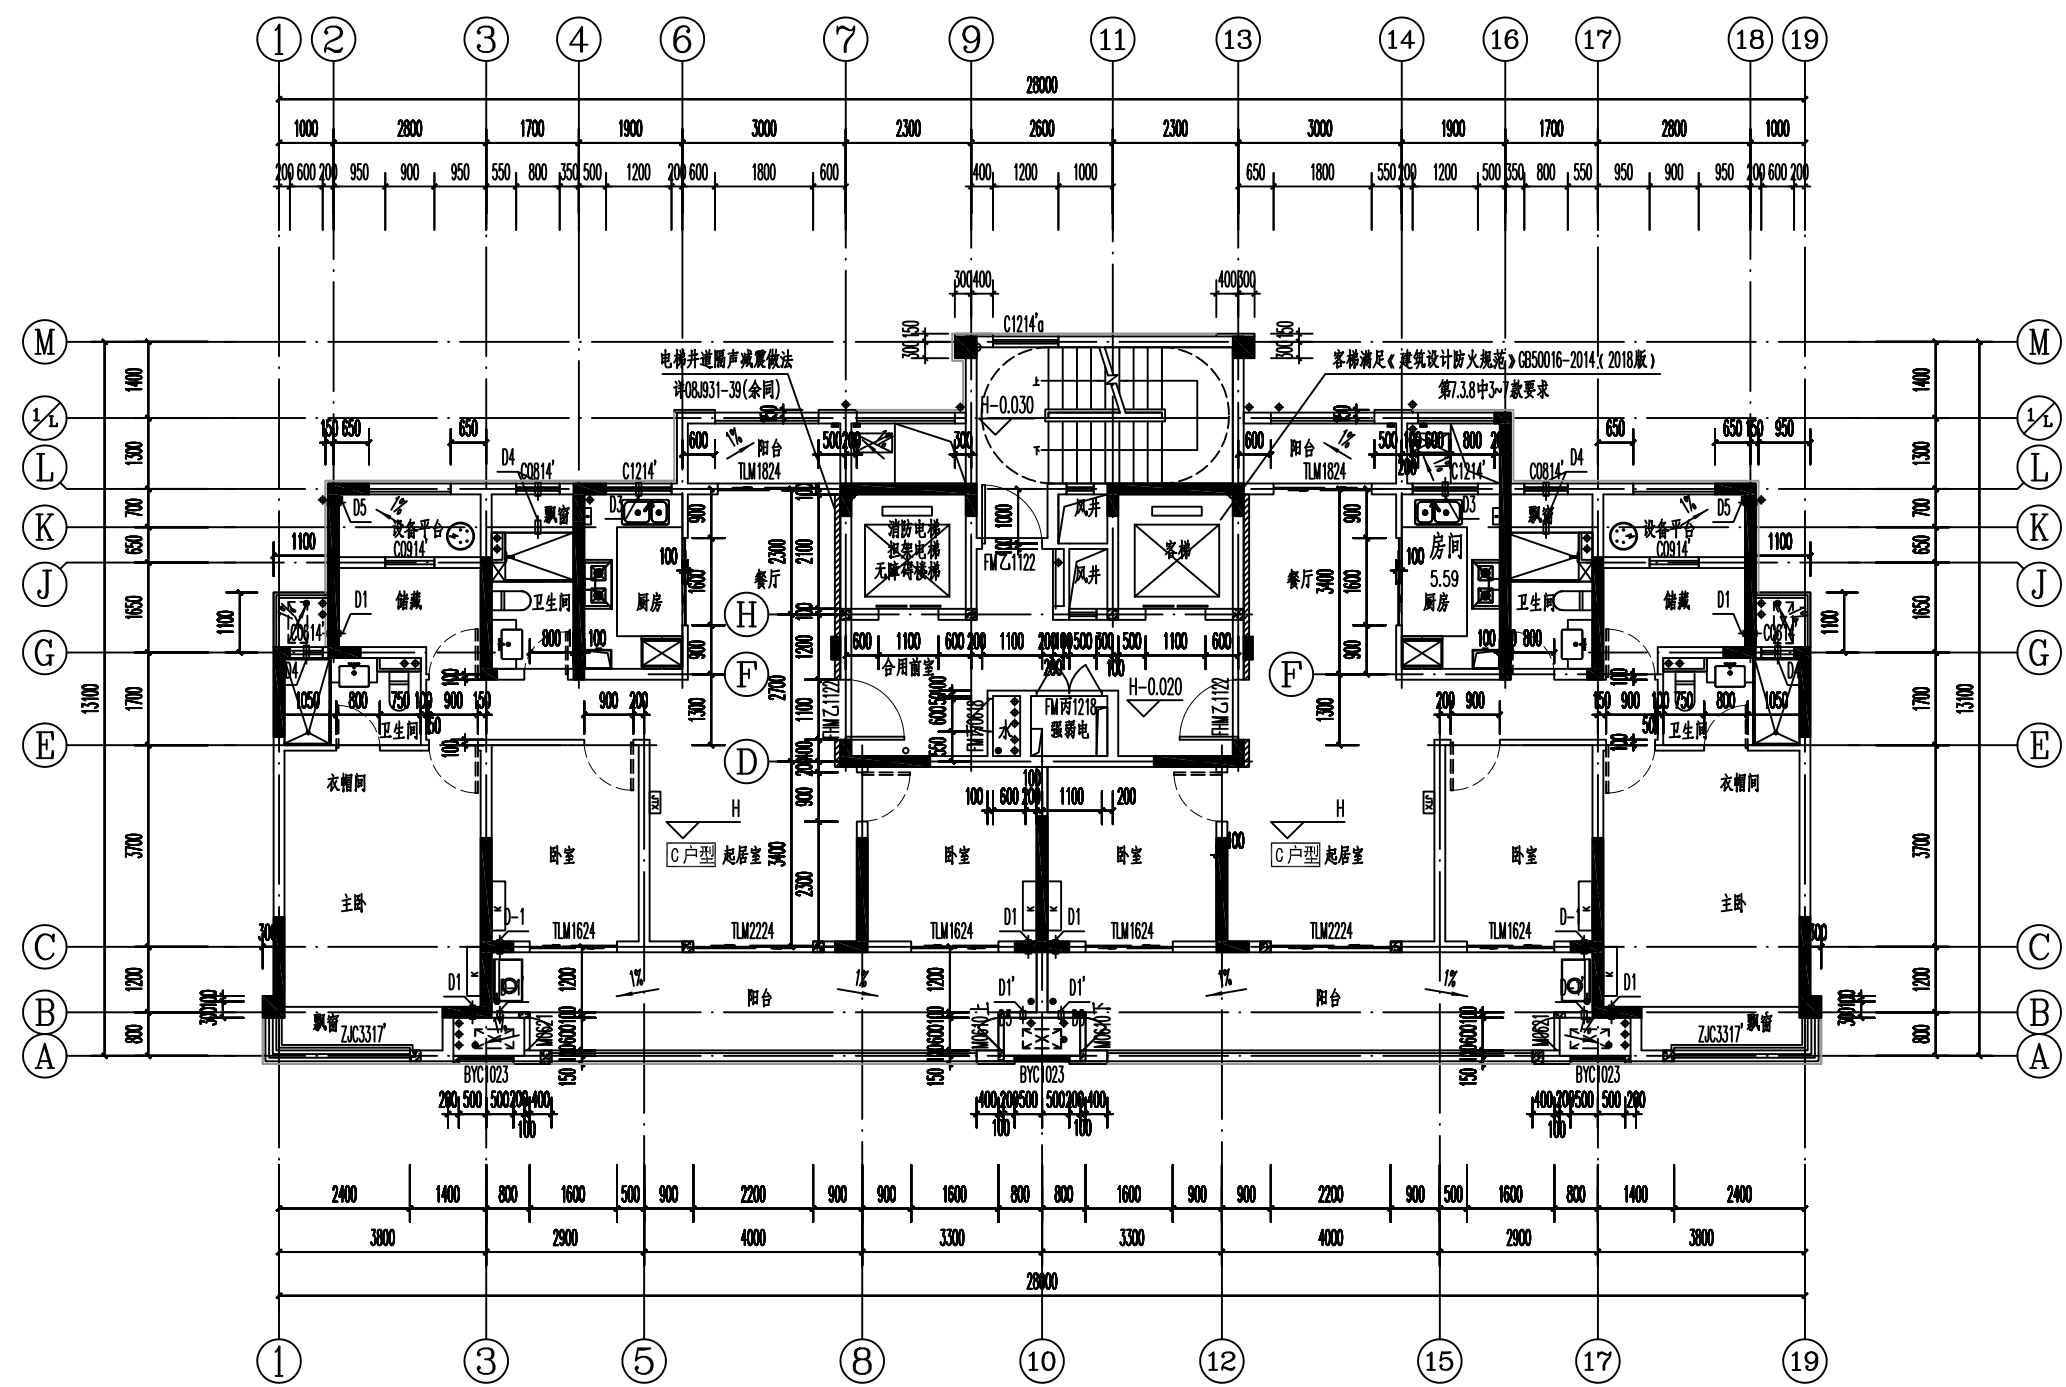

四~十六层平面图 1:100

10#楼标准层

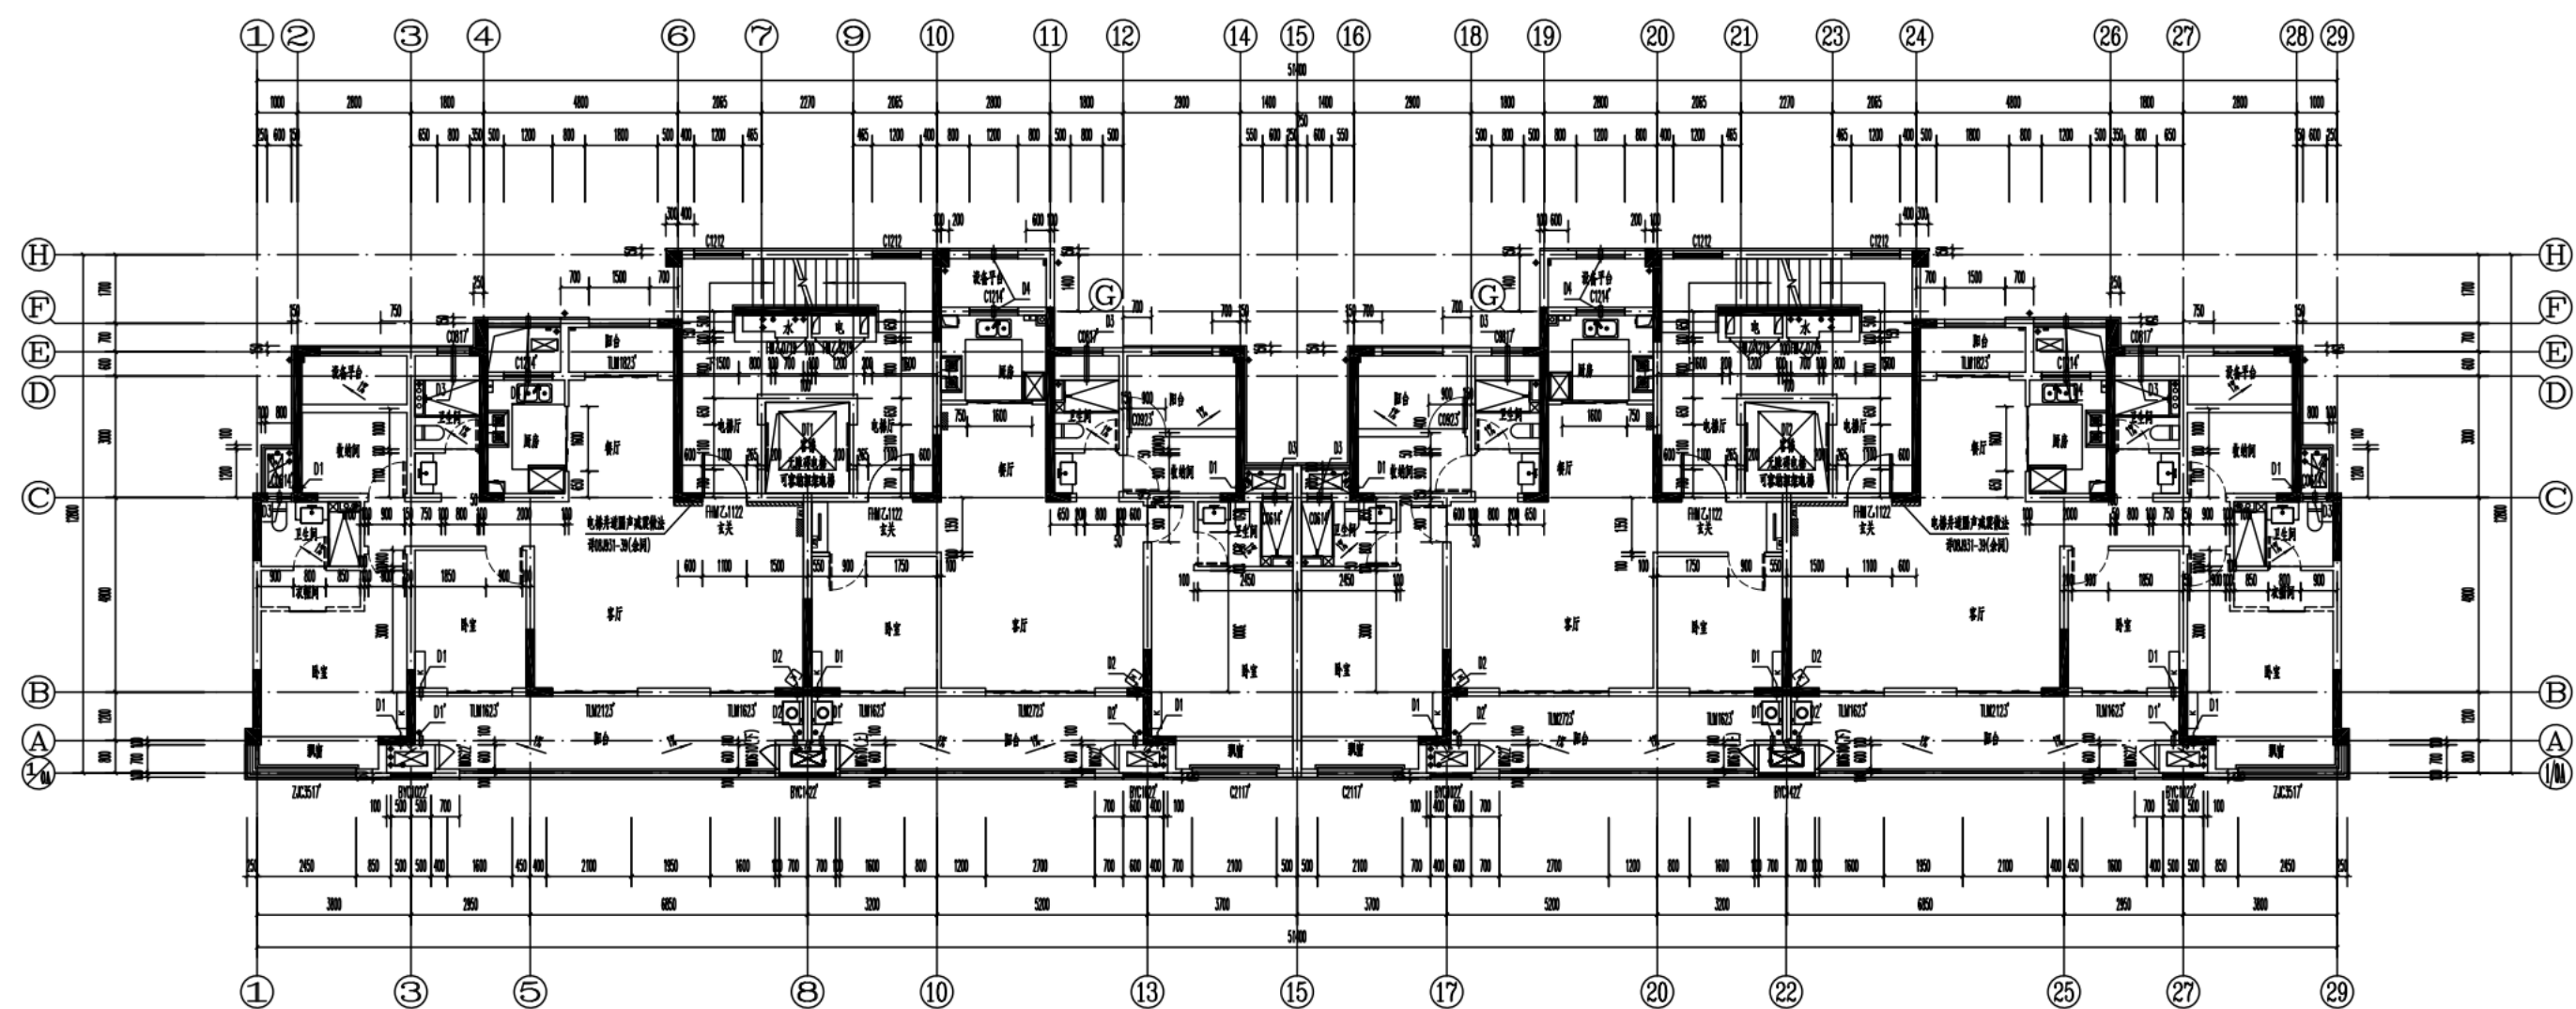

三~十层平面图 1:100